

## इलाहाबाद विकास प्राधिकरण, इलाहाबाद

### विकास प्राधिकरण की अभ्युचित एवं पूर्णता प्रमाण-पत्र :

श्री सुधीर कुमार मेहरे, श्रीमती सीमा नेहरे, श्रीमती रंजना कक्कड़ एवं श्री गौरव कक्कड़ द्वारा नयाल फ्री होल्ड उपनिर्माजित भूखण्ड संख्या-साईट नं०-48/9 सिविल स्टेशन, इलाहाबाद पर निर्मित वास्तविक भवन के सम्बन्ध में दिये गये उपरोक्त प्रमाण-पत्र का परीक्षण प्राधिकरण के अवर अभियन्ता श्री अशोक कुमार पाठक, सहयक अभियन्ता श्री अमरनथ तथा नगर नियोजक श्री रवशान गांगुली द्वारा कर लिया गया है एवं विकास कार्य प्राधिकरण द्वारा स्वीकृत भवन गानचित्र के अनुरूप सही पाया गया है। C.F.O. इलाहाबाद, सहाय निदेशक, विद्युत सुरक्षा (इलाहाबाद जोन) तथा आर्किटेक्ट द्वारा प्रस्तुत अभिलेखों को संज्ञान में लेते हुए उपरोक्त नगर नियोजन एवं विकास अधिनियम 1973 की धारा-15 क (2) के अन्तर्गत पूर्णता प्रमाण-पत्र जारी किया जाता है।

#### अभिलेख जो संज्ञान में लिये गये :-

1. C.F.O. इलाहाबाद को अनुरूपित  
दिनांक 07.09.2011
2. सहाय निदेशक, विद्युत सुरक्षा (इलाहाबाद जोन)  
दिनांक 10.05.2012
3. आर्किटेक्ट का प्रमाण-पत्र

हस्ताक्षर

पदनाम

कार्यालय की मुहर


दिनांक

08/08/2012  
सीमा सिंह  
प्रभारी अधिकारी(भवन) / संयुक्त सचिव  
इलाहाबाद विकास प्राधिकरण  
08/08/2012


Handwritten notes and signatures at the top right of the page.




SITE PLAN

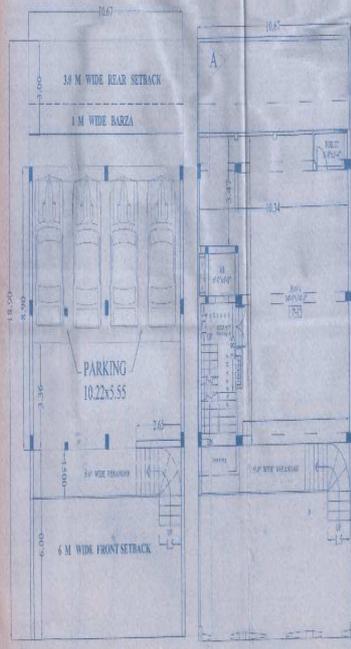


GROUND FLOOR

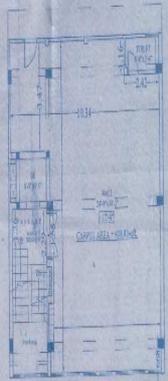


FIRST FLOOR PLAN

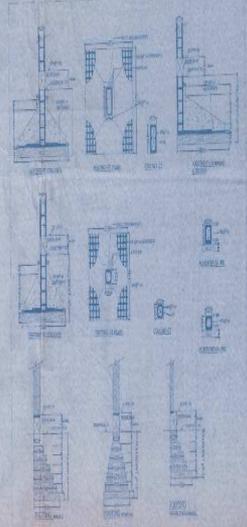


SCALE - 1:50

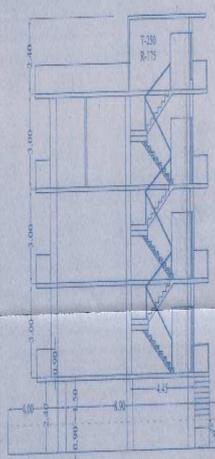


SECTION A - B

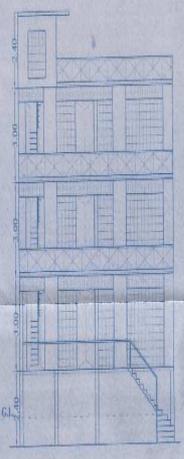

FRONT ELEVATION

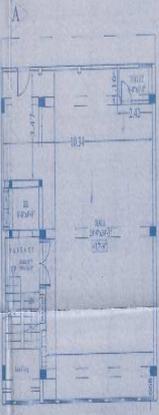

SECOND FLOOR PLAN

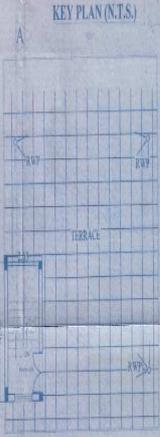

TERRACE PLAN

KEY PLAN (N.T.S.)

SCHEDULE OF DOOR & WINDOW

NO.	DESCRIPTION	QTY
01	DOOR	1
02	WINDOW	3
03	WINDOW	1
04	WINDOW	1
COMPLETION PLAN OF COMMERCIAL BUILDING

PLAN ON PORTION OF SITE NO. 100, CIVIL STATION, ALLAHABAD, PHASE NO. 17A, FLOOR ROAD, CIVIL LINE, ALLAHABAD

OWNERS -  
 1. Mr. RANJANA RAKHAR  
 2. Mr. GAURAV RAKHAR  
 3. Mr. SUDESH RAKHAR MEHRAN  
 4. Mrs. SEEMA MEHRAN

NO.	DESCRIPTION	AREA	REMARKS	REV. NO.
01	EXISTING COVERED AREA SHOWN THIS	34.00		
02	CONVERTING AREA SHOWN THIS	10.22		
03	TOTAL FLOOR AREA	44.22		
04	FLOOR COVERED AREA AT G/F	10.22		
05	FLOOR COVERED AREA AT 1 <sup>ST</sup> FLOOR	10.22		
06	FLOOR COVERED AREA AT 2 <sup>ND</sup> FLOOR	10.22		
07	TERRACE COVERED AREA	13.56		
08	OPEN AREA	10.22		

SCALE: 1:100  
 DATE: 10/02/2014  
 CHECKED BY: [Signature]  
 DRAWN BY: [Signature]  
 PROJECT NO. [Number]  
 REG. NO. [Number]  
 DISTRICT OF [Location]