



## इलाहाबाद विकास प्राधिकरण गृह निर्माणार्थ अनुमति-पत्र

(57)

यह अनुमति केवल उपरोक्त नगर नियोजन तथा विकास अधिनियम 1973 की धारा 14 व 15 के अन्तर्गत दी जाती है, किन्तु अर्थ यह न समझना चाहिये कि उस भूमि के सम्बन्ध में जिस पर मकान बने इससे किसी प्रकार या किसी स्थानीय निकाय या इसका स्थानीय अधिकारी या व्यक्ति अथवा फर्म के मालिकाना अधिकारों पर किसी का कोई अंतर पड़ेगा अर्थात् यह अनुमति किसी के मित्त्वयत या स्वामित्व के अधिकारों के विरुद्ध कोई प्रभाव न रखेगी।

निम्नलिखित प्रतिबद्धों के आधार पर अनुमति दी जाती है कि श्रीमती / श्री मान सिंह पुत्रवध  
मान सिंह पिता / पति का नाम श्री मान सिंह  
किशोरी

मुहल्ला A No 65 66 67 128 गाँव दुर्गा पार्स नम्बर 45 पञ्जाब  
में नक्शे में दर्शित स्थान पर जो प्रार्थना-पत्र के साथ प्रस्तुत किये गये हैं, सचिव के विहित भवन चित्र के अनुसार  
निर्माण अथवा पुनः निर्माण करें।

14/5/2010 2002 9/9-10  
13/5/2010

13.5.10  
सचिव  
इलाहाबाद विकास प्राधिकरण  
इलाहाबाद

नोट :- मार्गदर्शक पत्र केवल प्रतिक्रिया के लिए है।

1. यह स्वीकृत पत्र केवल पाँच वर्ष की अवधि के लिए है। यदि भवन का निर्माण स्वीकृत मानचित्र के अनुसार नहीं किया जाता है तो उसे गिरवाया जा सकता है। जिसका पूर्ण व्यय भार प्रार्थी पर होगा। यदि कोई इमारत बिना सचिव विकास प्राधिकरण की अनुमति प्राप्त किये निर्माणाधीन अथवा पुनः निर्माणाधीन होगी तो उसके निर्माणकर्ता को दण्ड दिया जायेगा अथवा इस प्रकार की यह अधिनियम की धारा 27 के अन्तर्गत दण्डनीय होगा तथा सचिव विकास प्राधिकरण द्वारा हटवा दिया जायेगा और उसके हटाने के खर्च का भार उस इमारत बनवाने वाले से 10 प्रतिशत संयुक्त शुल्क के साथ वसूल किया जायेगा।

2. इस अनुमति-पत्र में सड़क, गली या नाली पर बढ़ा कर प्राजेक्शन जैसे कि पोर्टिको, बारजा, तोहड़ा, सीढ़ी, झंभ नये अथवा पुराने निर्माण को तोड़कर उस जगह फिर से नये निर्माण की स्वीकृति चाहे उसके साथ नक्शे में दिखाई भी हो, नहीं प्रदान की जायेगी।

3. मकान निर्माण से यदि नाली के सड़क की पटरी अथवा सड़क या नाली के किसी भाग (जो मकान के अगवाड़े पिछवाड़े अथवा उसके आकार के कारण ढक गई हो) को हानि पहुँचे तो गृहस्वामी तैयार हो जाने पर 15 दिन के भीतर अथवा यदि विकास प्राधिकरण ने एक लिखित सूचना द्वारा और शीघ्र कहा तो पहले ही उसे अपने खर्च से मरम्मत कराकर पूर्ववत् अवस्था जितना विकास प्राधिकरण को सन्तोष हो जाय, में कर देगा।


4. गृह निर्माण के समय इसका भी ध्यान रखना होगा कि भारतीय विद्युत अधिनियम 1956 (इंग्लिश वर्जन इलेक्ट्रिसिटी रजुल 1965) नियम 82 का उल्लंघन किसी भी दशा में न होना चाहिए। यदि विकास प्राधिकरण की जानकारी में ऐसे मामले पाये गये तो वह ऐसे निर्माण को रोक अथवा हटवा सकता है।

5. प्रार्थी को नियमानुसार विकास प्राधिकरण को मकान की नींव तक तथा छत तक बन जाने एवं उसके पूर्ण हो जाने की सूचना मकान आबाद होने से पूर्व देना होगा तथा उस आदमी का नाम भी देना होगा जिसके निरीक्षण में मकान निर्मित हुआ है।

6. यदि निर्माण में मास्टर प्लान का उल्लंघन होता पाया गया तो निर्माणकर्ता को दी गई स्वीकृति रद्द समझी जायेगी और किया गया निर्माण अनधिकृत घोषित कर उक्त अधिनियम की धारा 27(1) के अन्तर्गत कार्यवाही आरम्भ की जायेगी।

13.5.10  
सचिव  
इलाहाबाद विकास प्राधिकरण  
इलाहाबाद

- Notes:**
1. All other works shall be done as per the approved drawings.
  2. The contractor shall be responsible for the provision of water and electricity for the building.
  3. The contractor shall be responsible for the provision of drainage for the building.
  4. The contractor shall be responsible for the provision of fire fighting for the building.
  5. The contractor shall be responsible for the provision of security for the building.
  6. The contractor shall be responsible for the provision of maintenance for the building.

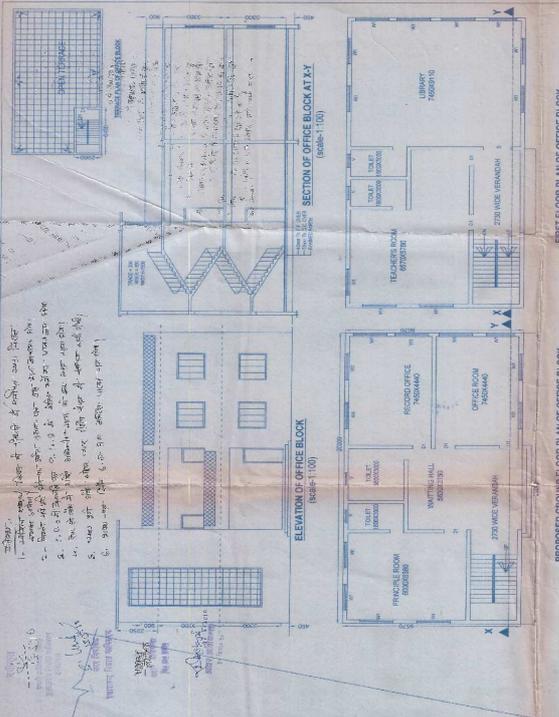

SECTION OF OFFICE BLOCK AT X-Y (Scale: 1:100)

PROPOSED GROUND FLOOR PLAN OF OFFICE BLOCK (Scale: 1:100)

**PROJECT**  
 COMMERCIAL LATE AND BISHOP HIGH SCHOOL  
 SITUATED AT THE CORNER OF W. H. H. ROAD AND W. H. H. ROAD, KADUNA STATE

**CLIENT**  
 THE STATE GOVERNMENT OF KADUNA

**DESIGNED BY**  
 ARCHITECTS IN CHARGE

**CHECKED BY**  
 ARCHITECTS IN CHARGE

**DATE**  
 1980

**SCALE**  
 1:100

**PROJECT NO.**  
 1000

**DATE OF ISSUE**  
 1980


**NO. OF SHEETS**  
 10

**SHEET NO.**  
 10



PLAN

X-SECTION DETAIL OF W. H. H. PLY AND WELLS (S)

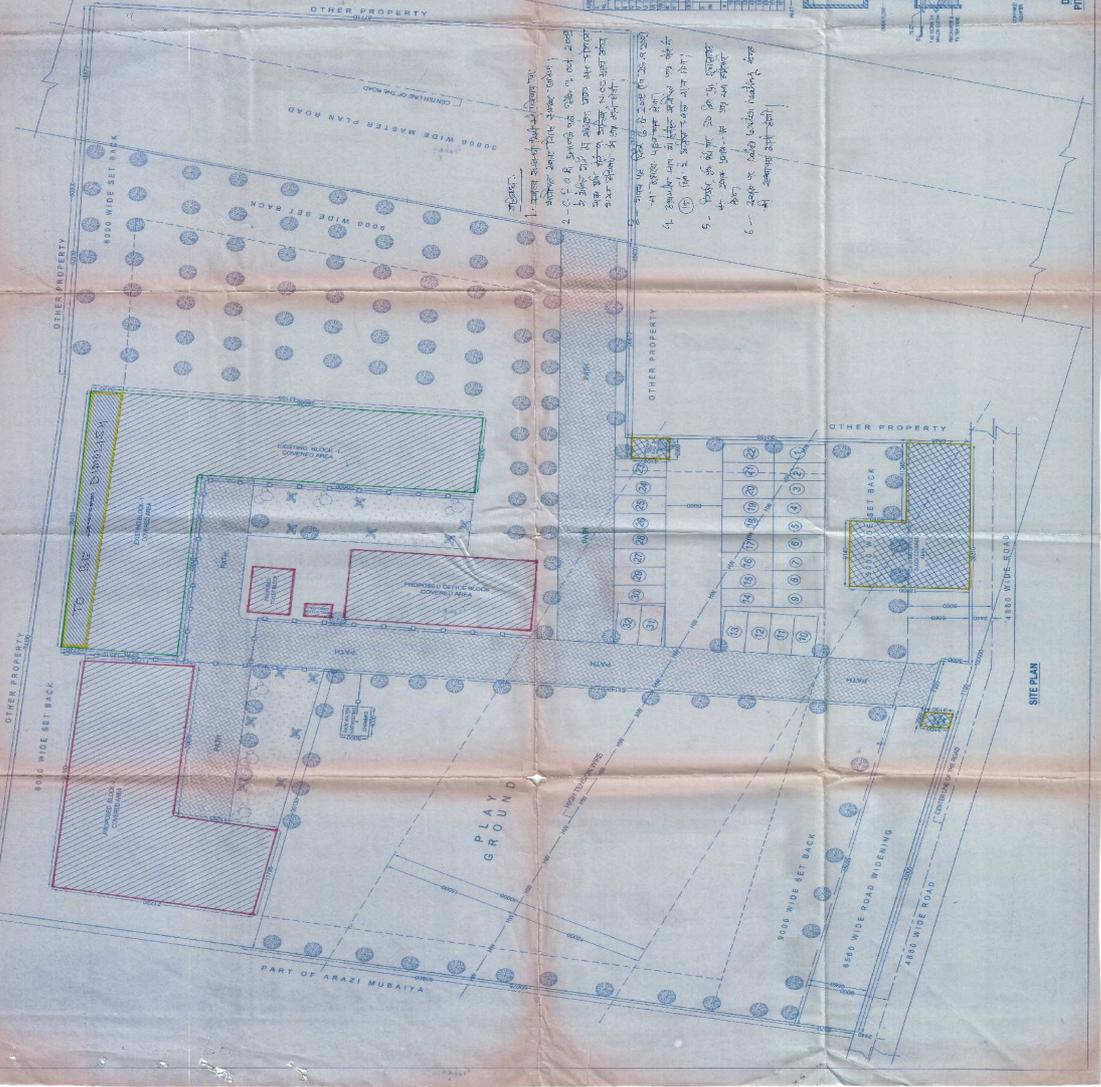

SITE PLAN

X-SECTION DETAIL OF W. H. H. PLY AND WELLS (S)

REPLAN (N/T/S)

**LEGEND**



- CONCRETE
- BRICK
- PLASTER
- PAINT
- WOOD
- GLASS
- STEEL
- IRON
- COPPER
- ZINC
- ALUMINIUM
- OTHER

**PROJECT MANAGERS**


**MANAGER**  
 LATE AND BISHOP HIGH SCHOOL  
 KADUNA STATE

**CONVEYANCER**  
 H. H. H. ROAD  
 KADUNA STATE

**HOME CONSULTANTS**  
 ARCHITECTS  
 100, W. H. H. ROAD  
 KADUNA STATE

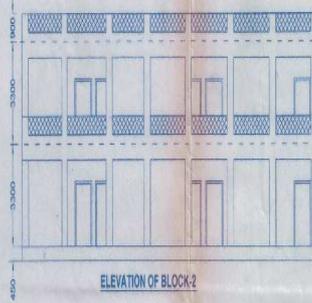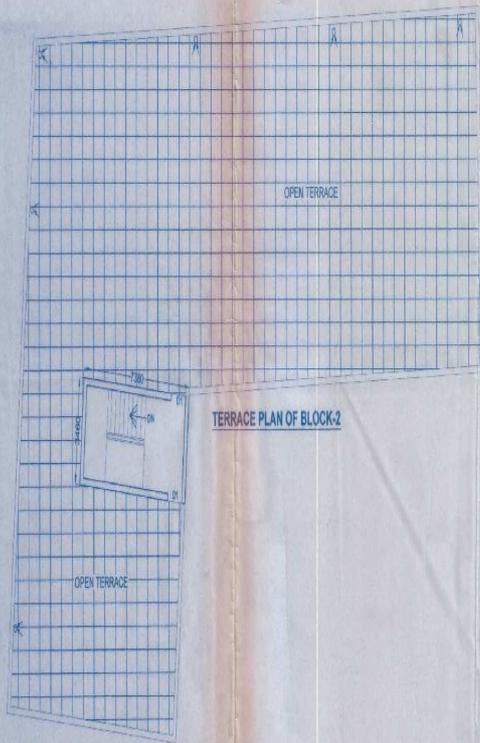

ELEVATION OF BLOCK-2

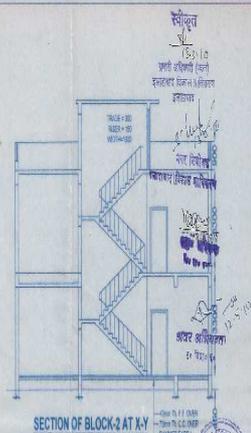

SECTION OF BLOCK-2 AT X-X'



PROPOSED GROUND FLOOR PLAN OF BLOCK-2









PROPOSED FIRST FLOOR PLAN OF BLOCK-2

**PROJECT**  
 COMPLETING "LATE NAND KISHORE SINGH DEGREE  
 COLLEGE" BUILDING PLAN ON ARAZI NO. 128, AT MALIHA  
 DHANUHA, PARGANA ARAIL, TEHSIL KARCHANA,  
 ALLAHABAD

PRJG. NO.	HMC/COMP./2024/14/18
PRJG.	PROP. BLOCK-2
SHEET NO.	3
SIZE	A1
DATE	JAN. 09
SCALE	1:200
DEALT BY:	CHANDRA DEEP PRAJAPATI
CHECKED BY:	ET MITHLESH KUMAR

  
**E.T. Mithlesh Kumar**  
 B. Tech (Civil, G.U.E) - 1997  
 The Seal of Engineers (I) only  
 SIGN OF ENGINEERS

SIGN OF MANAGERS  
 MANAGER  
 LATE NAND KISHORE SINGH  
 DEGREE COLLEGE  
  
**HOME CONSULTANT**  
 28/27B-A NAYA PUDA STANLEY ROAD  
 ALLAHABAD, PIN 05202-24/INDIA

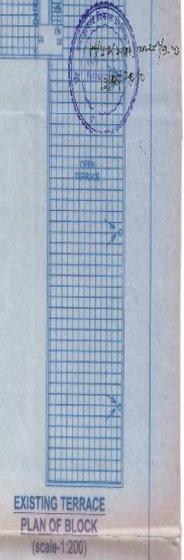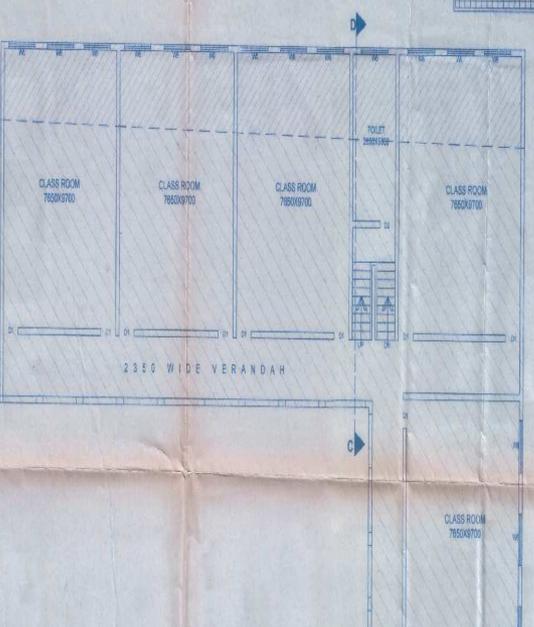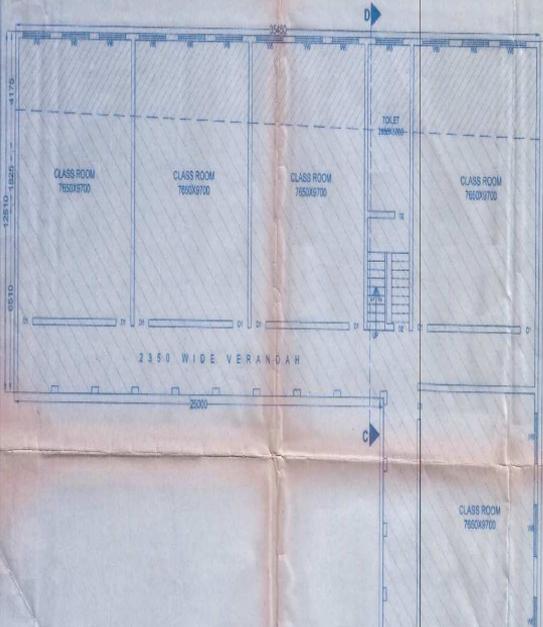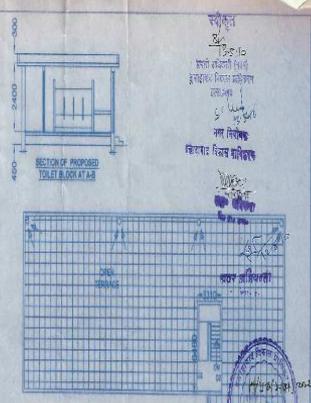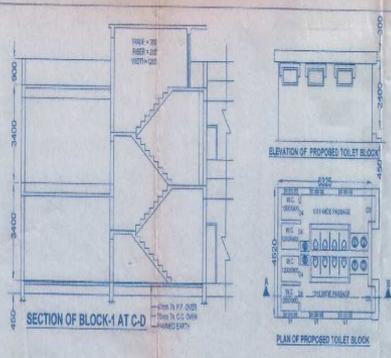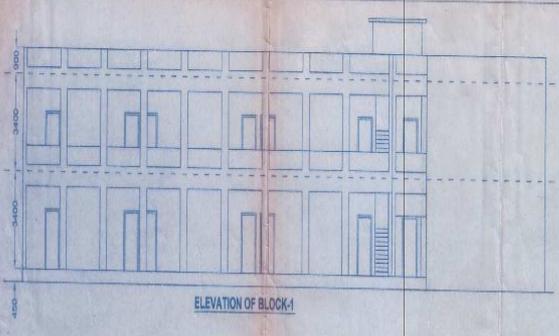

<b>PROJECT</b>	
COMPOUNDING "LATE NAND KISHORE SINGH DEGREE COLLEGE" BUILDING PLAN ON APAZI NO-128, AT MALUZA CHANLUHA, PARGANA ARAL, TEHSIL KAROHANA, ALLAHABAD.	
DRG. NO.	HMC/COMP-20/RAJAN-09
DRG.	EXIST. BLOCK & PROP. TOILET BLOCK
SHEET NO.	2
SIZE	A1
DATE	JAN 05
SCALE	1:200
DEALT BY	CHANDRA DEEP PRASAD
CHECKED BY	E. MITHLESH KUMAR
SIGN OF MANAGERS	SIGN OF ENGINEERS
MANAGER LATE NAND KISHORE SINGH DEGREE COLLEGE	ENGINEER E. Mithlesh Kumar B.Tech (Civil), IIT Reg. No. UP/0000022 The Institution of Engineers (India)
<b>HOME MARK'S AND CONSULTANT</b> 29/770-A, MAIN ROAD, STANLEY ROAD, ALLAHABAD. PH 0522-244885	