

(६)

## इलाहाबाद विकास प्राधिकरण, इलाहाबाद

### विकास प्राधिकरण की अम्भुवित एवं पूर्णता प्रमाण-पत्र :

श्री अनिल गोयल, डाक्टरेकटर, राजा हनुमानचर्च स्प्राइलिंग एवं श्री राजाराम रस्तोगी द्वारा नज़ूल की हाल्के भूखण्ड राष्ट्र-21/3 (3), 21/3ए क्लाईव रोड, नसीबपुर बहितगारा इलाहाबाद पर निर्मित समृद्ध आवास भवन के सम्बन्ध ने दिये गये उपरोक्त प्रमाण-पत्र का परीक्षण प्राधिकरण के अपर अभियन्ता श्री गौरी शंकर, सहायक अभियन्ता श्री अमरनाथ तथा सुरक्षा नगर नियोजनक श्री रविचंद्र गांगुली द्वारा कर लिया गया है एवं विकास कार्य प्राधिकरण द्वारा खीजूत गवन मानचित्र के अनुरूप लक्षी पाया गया है। C.F.O. इलाहाबाद, सहा० निदेशक, विद्युत सुरक्षा (इला० जो०), अधिकारी०, भूजतविठ्ठा०-या० इला० तथा आकिटेल्ट द्वारा प्रस्तुत अभिलेखों को संज्ञान ने लेते हुए संप्र० नगर नियोजन एवं विकास अधिनियम १९७३ की पारा-१६ के (2) के अन्तर्गत पूर्णता प्रमाण-पत्र जारी किया जाता है। सुख्य अनि शमन अधिकारी की अनापति। पत्र संख्या-2013/इला०/0095/सिला०/0048 दिनांक 17.03.2015 में अकित प्रतिवादों का नालन करना आवश्यक होगा।


#### अभिलेख जो संज्ञान ने लिये गये :-

1. C.F.O. इलाहाबाद की अनापति दिनांक 17.03.2013
2. सू.० निदेशक, विद्युत सुरक्षा (इला० जो०) पत्रांक ८२३/सूनि०/विद्यु० दि० ०६.०९.२०१२
3. अधिकारी०, भूजतविठ्ठा०-या० च०स०-६०८/भूजतविठ्ठा०-या० दि० ०९.११.२०१२
4. आकिटेल्ट /स्ट्रेचरल इन्जी० ए। प्रमाण-पत्र।

हस्ताक्षर .....  
पदनाम .....  
कार्यालय की सुवर .....  
दिनांक २५.३.२०१३

पत्रांक :— 17/प्र०अ०-भवन/C.C/2012-13

दिनांक २५.३.२०१३

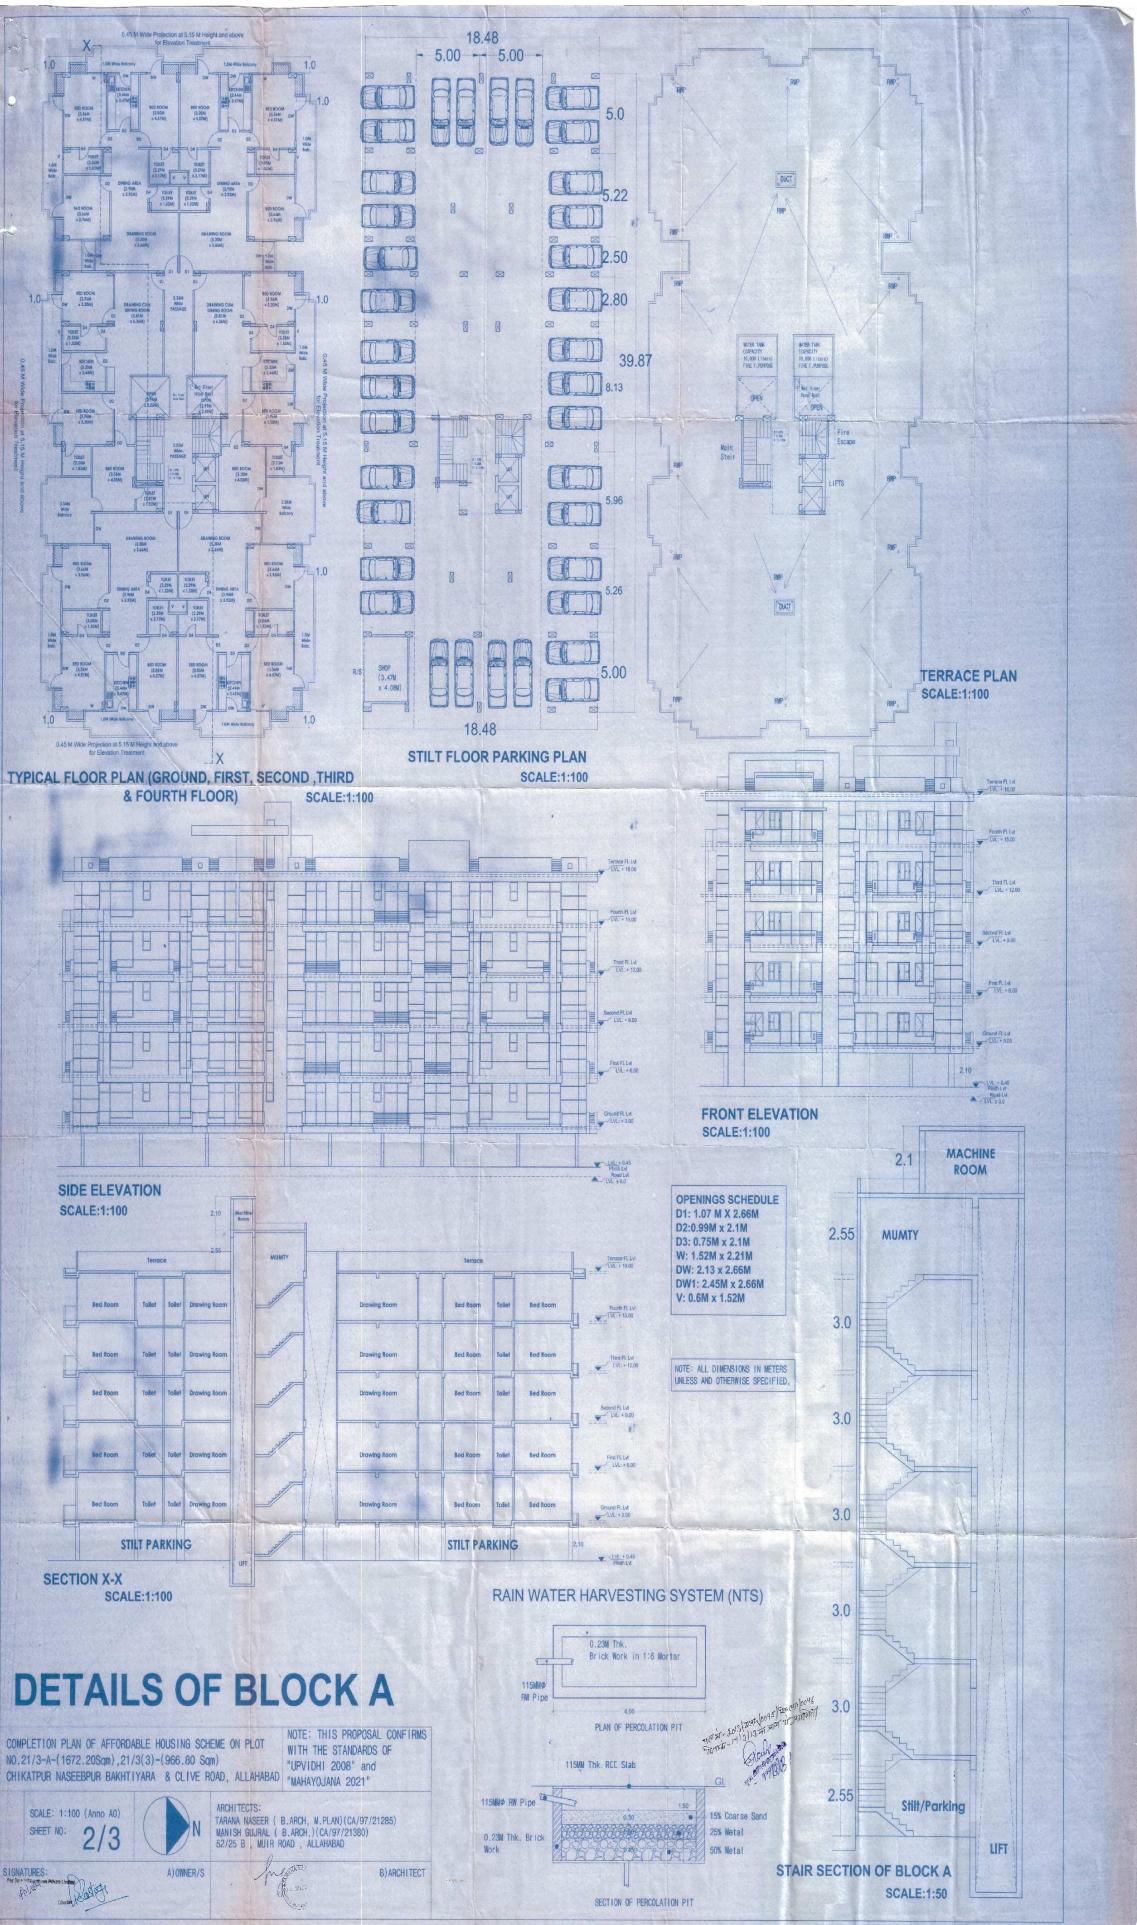

# KEY PLAN

SCALE: 1:1200

Part (I) of Registry 1      Part (II) of Registry 1      Part (III) of Registry 1

414.94 Sqm

Land Area under Registry 1: 414.94 Sqm  
 Land Area under Registry 2: 551.86 Sqm  
 Land Area under Registry 3: 1672.20 Sqm.

## SITE PLAN

SCALE: 1:1200

Registry 3  
 (551.86 Sqm)

To Northward

## AREA CHART:

S. NO.	REFERENCE	SQ MFT	%	STATEMENT OF AREA TYPE AND NO. OF PLATS
1	Areas of Registry 1	414.94		
2	Area of Registry 2	551.86		
3	Area of Registry 3	1672.20		
4	NET PILOT AREA	2639.00		
5	GROUNDED COVERAGE	42.5225 %		
6	a) BLOCK A	6005 - 14		
7	b) BLOCK B	219 - 56		
8	c) BLOCK C	237 - 50		
9	B. COMO - AREA ON GROUNDED FLOOR 11.22 - 20			
10	ALL FLOOR AREA OF BLOCK A	15.00		
11	AREA ON STILT/FLOORS 1. 551.86	15 - 97		
12	AREA ON STILT/FLOORS 2 - 15.00	15 - 97		
13	AREA ON GROUNDED FLOOR	6533 - 17		
14	Area on Grounded Floor	6539 - 9		
15	Area on Existing floors	6539 - 9		
16	Area on Existing floors	6539 - 9		
17	Area on Existing floors	6539 - 9		
18	Area on Existing floors	35331 - 47		
20	Total floors area of Block A	6539 - 9		
21	Area on Grounded floors	108 - 24		
22	Area on Existing floors	108 - 24		
23	Area on Second floors	219 - 56		
24	Total floors area of Block B	5,47 - 36		
25	All floors area off Block C	5,34 - 36		
26	Area on Ground floor	2337 - 50		
27	Area on First floor	2337 - 50		
28	Area on Second floor	7122 - 50		
29	Total floors area of Block C	7122 - 50		
30	Total floors area of Block A+B+C	7122 - 50		
31	F. A. R = 1.739			

NOTE: THIS PROPOSED SITE PLAN IS FOR AFFORDABLE HOUSING SCHEME ON PLOT NO. 2173-A (1672.20 Sqm) 281/9130 - 0965 (80 Sqm). OWNERSHIP OF PROPERTY BOUNDARY MARKS, BUILDINGS, ETC., ARE THE PROPERTY OF GOVT. OF MAHARASHTRA STATE. THE PLOT HAS BEEN APPROVED BY GOVT. FOR AFFORDABLE HOUSING SCHEME. NO. 2000. DATED: 08/06/2000. SHEET NO. 13 OF 30. DATED: 11/07/2000. PLOT NO. 2173-A (1672.20 Sqm) HAS BEEN APPROVED BY GOVT. FOR AFFORDABLE HOUSING SCHEME. NO. 2000. DATED: 08/06/2000. SHEET NO. 13 OF 30. DATED: 11/07/2000.

A/2000-A-1672.20

1/3

Date: 11/07/2000  
 SIGNED AND SWORN TO BE TRUE BY:

A. T. DESHPANDE

MAIN SEWER LINE  
 12 M WIDE CULVERT  
 ROAD

30.48

CEN. T R A N S I V E R R O A D

A/2000-A-1672.20