

BLOCK-E

इलाहाबाद विकास प्राधिकरण, इलाहाबाद की अभ्युक्ति एवं पूर्णता
प्रमाण-पत्र :

श्री दिलीप सिंह, सदस्य, बेनी माधव शिक्षा समिति में स्थित आराजी संख्या-508, 457, 554, 555, 533, 529, 531, 921 से 924, 926, 927 से 933, 936, 937, 938, 942 से 945, 947, 948, 975 से 979, 979ख, 989, 981, 990, 1005 से 1008 गद्दोपुर फाफामऊ, तहसील-सोरांव, इलाहाबाद पर निर्मित भवन के सम्बन्ध में दिए गए उपरोक्त प्रमाण पत्र का परीक्षण श्री गौरी शंकर, अवर अभियन्ता एवं श्री अमरनाथ, सहायक अभियन्ता विकास प्राधिकरण द्वारा दिनांक 30.08.2011 को कर लिया गया है एवं विकास कार्य प्राधिकरण द्वारा विनियमित किये गये शमन मानचित्र के अनुरूप सही पाया गया है। अतः उत्तर प्रदेश नगर योजना और विकास अधिनियम, 1973 की धारा-15 क (2) के अन्तर्गत पूर्णता प्रमाण पत्र जारी किया जाता है।

हस्ताक्षर


पदनाम

कार्यालय की मुहर ...श्री गौरी शंकर (अवर अभियन्ता)
इलाहाबाद विकास प्राधिकरण
इलाहाबाद



दिनांक 30.9.2011.....

Ram
30/9/11



BEAM DETAIL AT SLAB

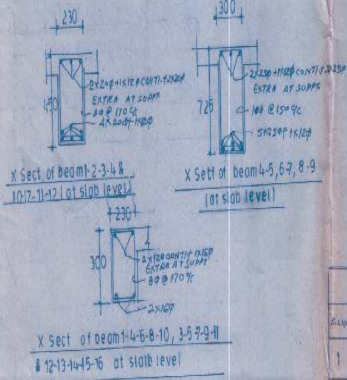


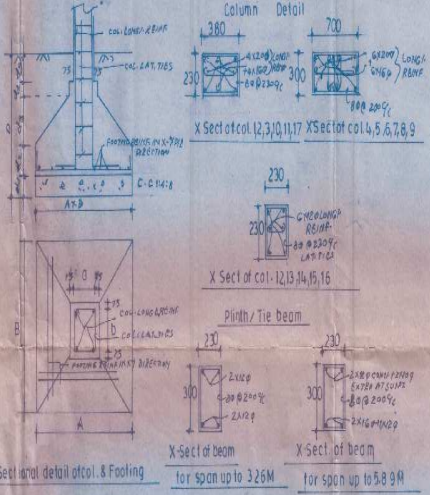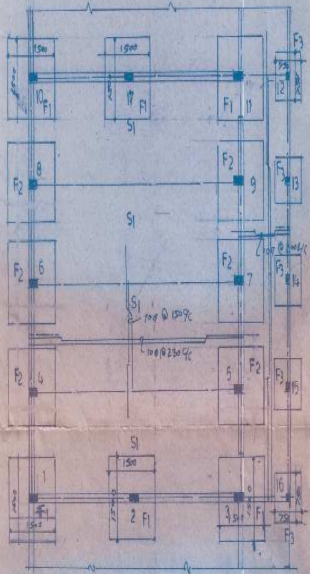

DETAIL OF FOOTING COL. AND SLAB REINFORCEMENT PART PORTION

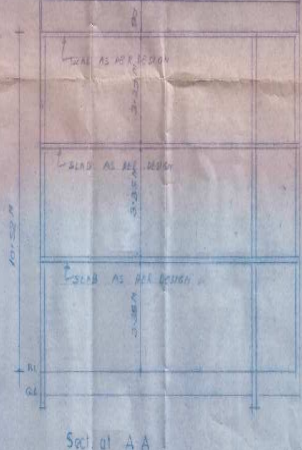
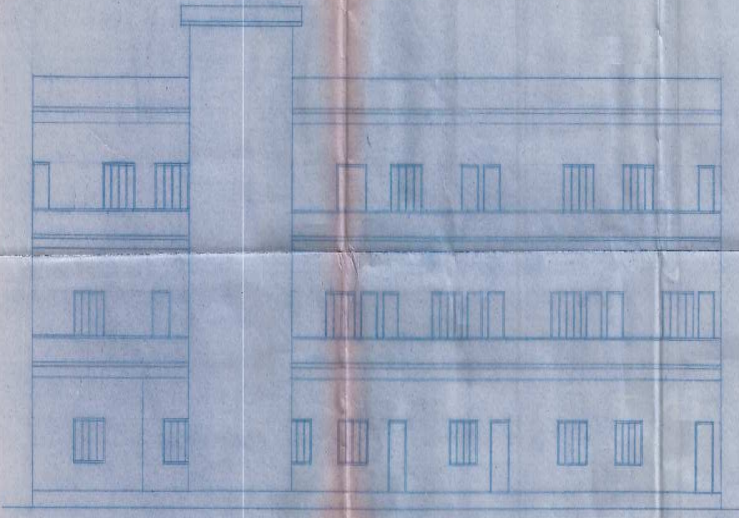


ELEVATION

COMPLETION CERTIFICATE FOR

EXISTING COMPUTE AND L&E BUILDING PLAN FOR B.B.S COLLEGE OF ENGINEERING TECHNOLOGY SAKDO PUR PHAPHA MAU ALLO


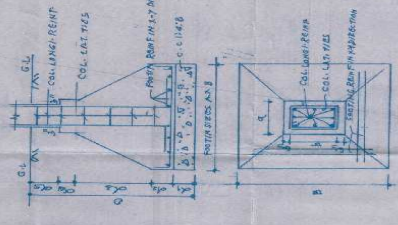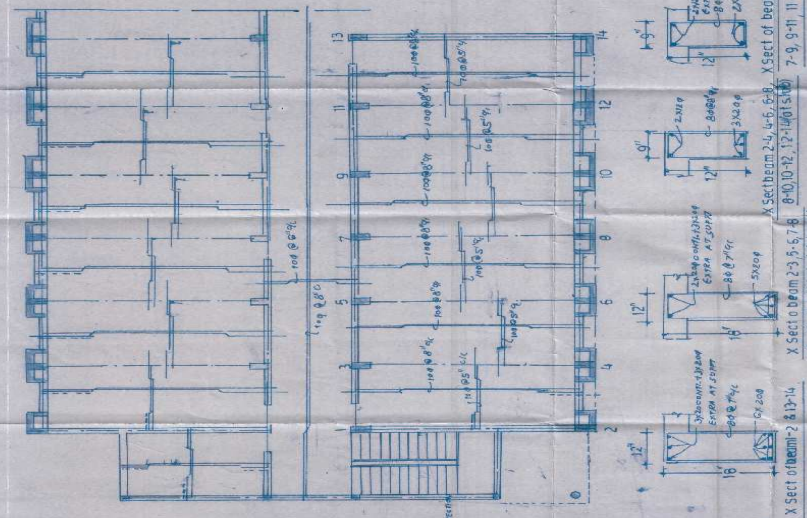

Sectional Detail of Col. And Footing



Detail of column

SF PLAN


COMPLETION CERTIFICATE FOR
 BUILDING PLAN FOR B.B.S INSTITUTE OF MANAGEMENT TECHNOLOGY BUILDING BLOCK ① GADDO PUP PHAPHA MAU ALLAHABAD

ARCHITECTS
 PRADEEP KUMAR DAY
 (Member of Council of Architects)

9-10, 11, 12 (1st 500 level)
 X Sect of beam 2,3,5,6,7,8, 8-10,12,12 (1st 500 level) 7-9, 9+11, 11-12 (1st 500 level)




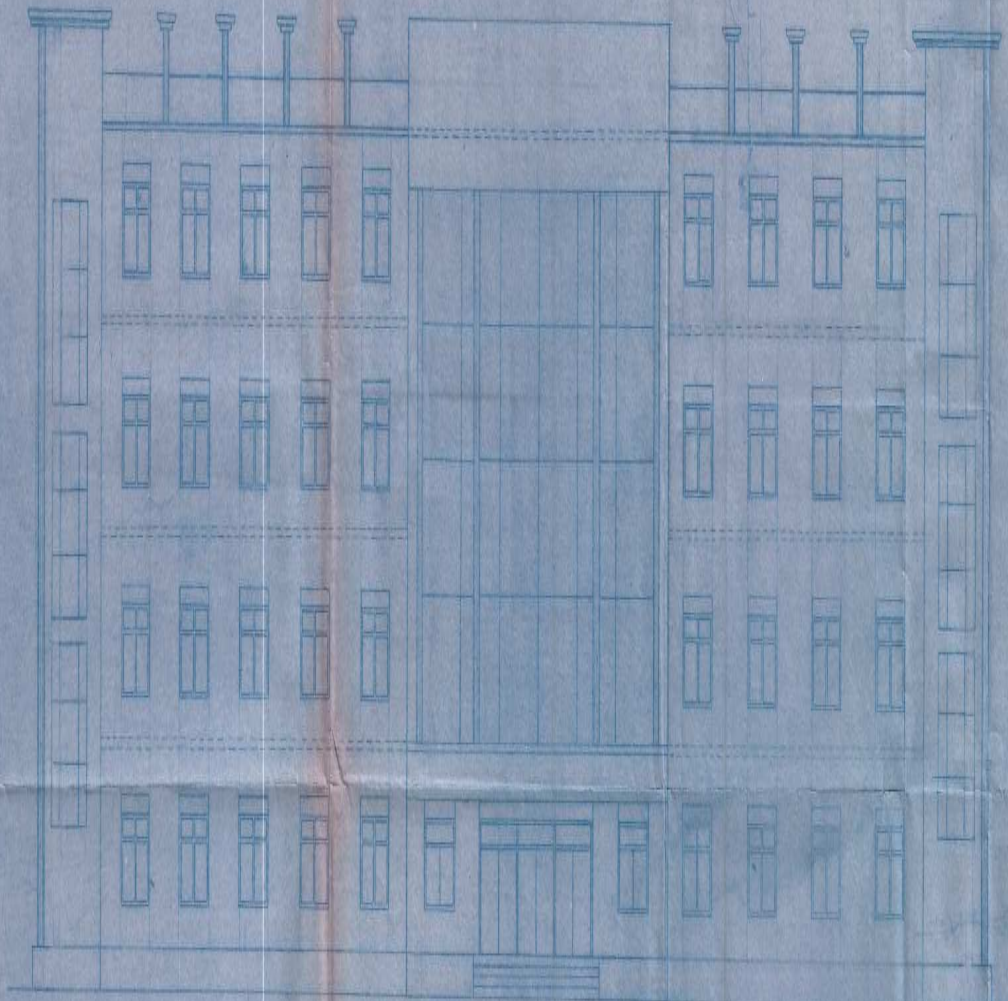


FRONT ELEVATION

S. Kumar
Kumar



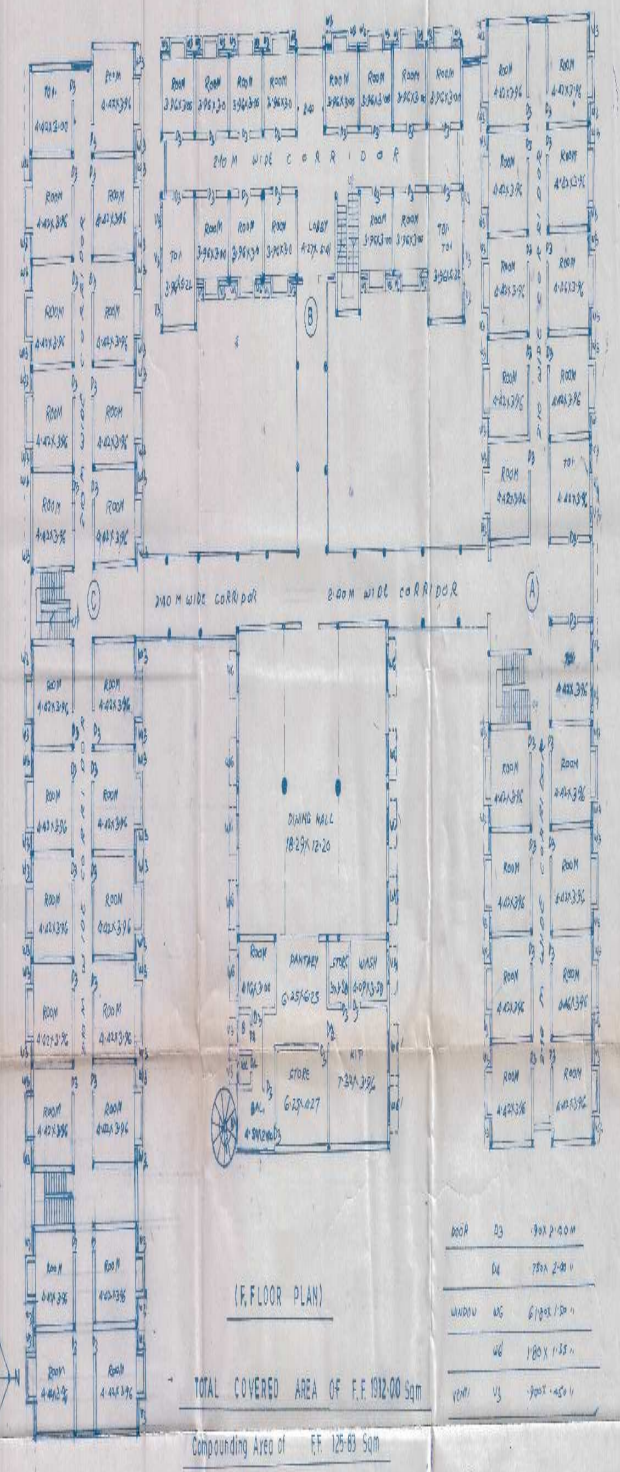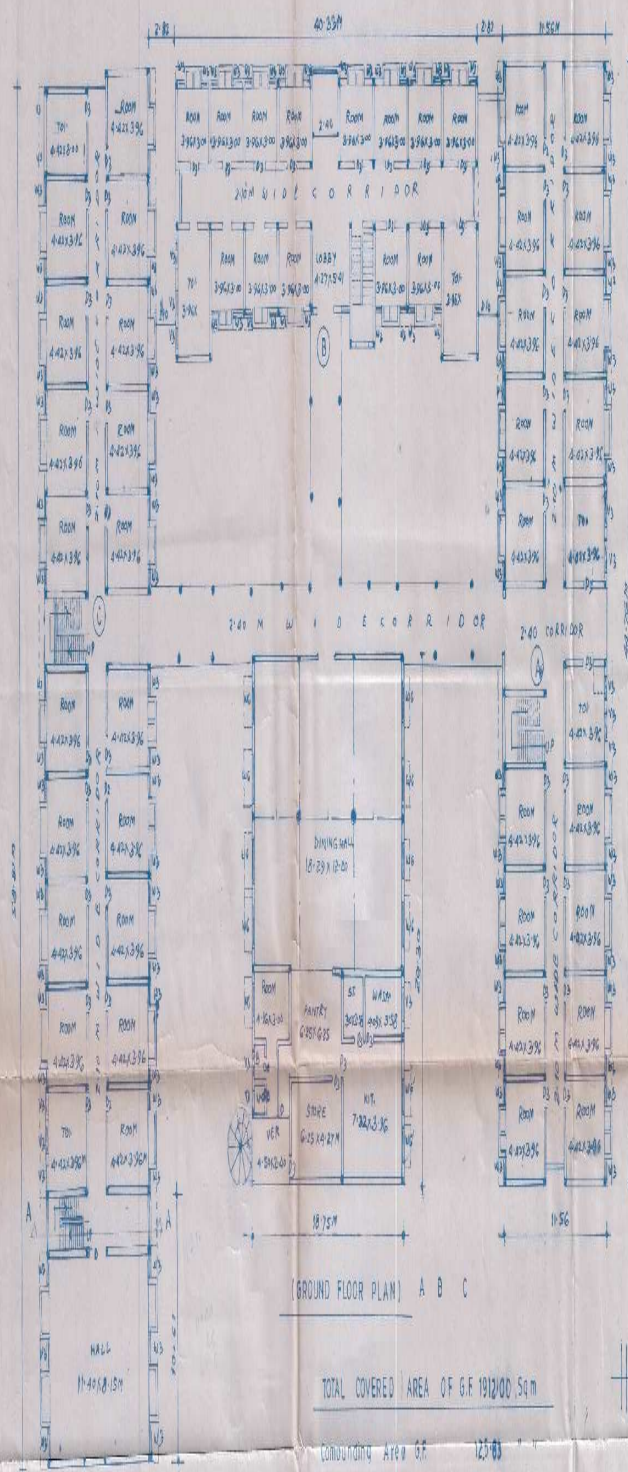



EXISTING (H) BLOCK BOYS HOSTAL BUILDING FOR B.S.S ENGINEERING COLLEGE GADDI PUR PHAPHAMAU ALLO.

CONVICTION CERTIFICATE FOR

ARCHITECTS
 PRADEEP KUMAR DAY
 MEMBER ARCHITECT
 ARCHITECT

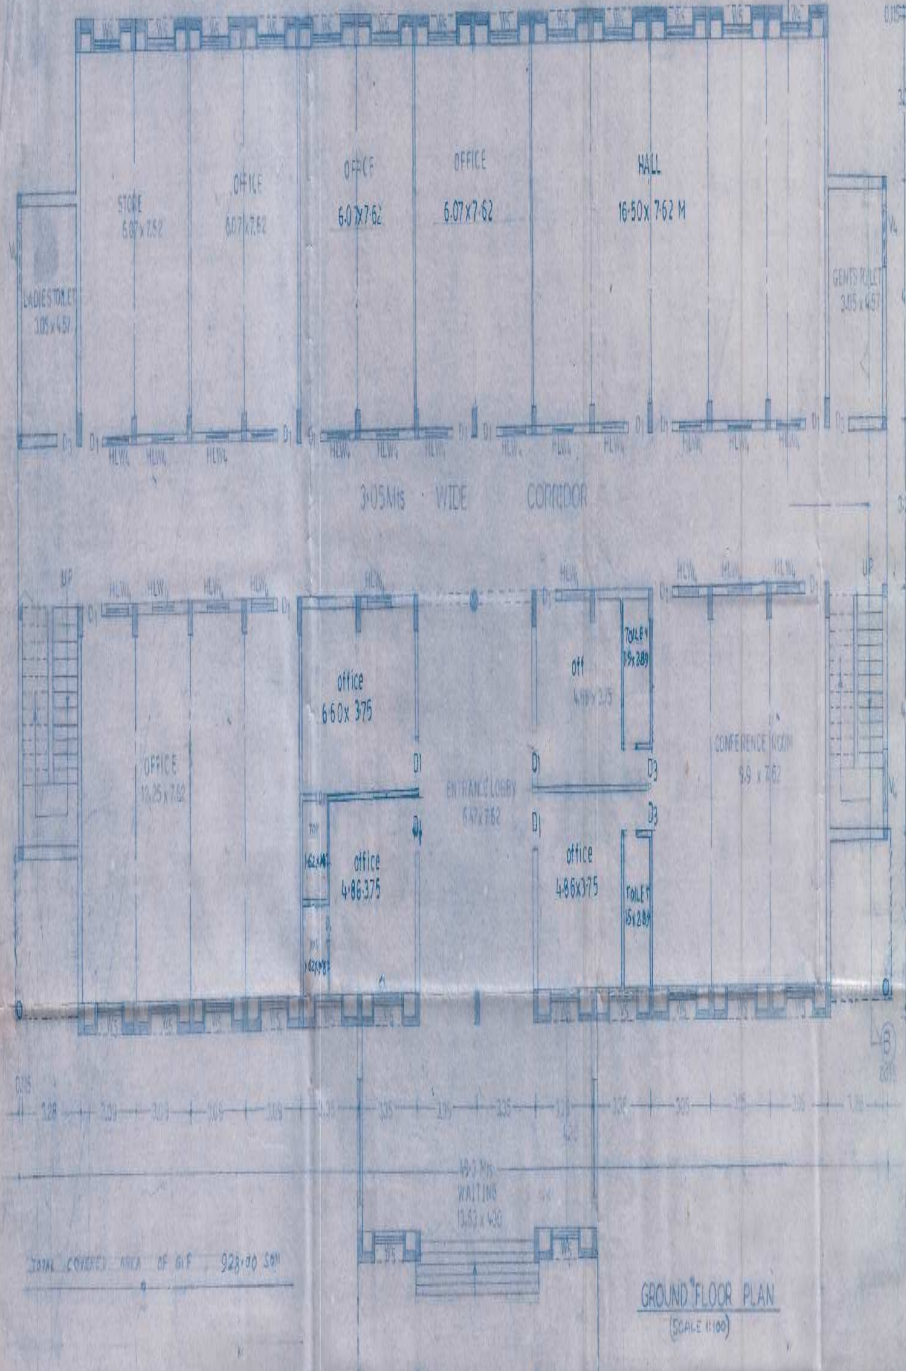

SNR	PARTICULARS	QTY	SIZE
1.	DOORS	D1 17	1.07 x 2.44
2.		D2 6	0.94 x 2.44
3.		D3 3	1.22 x 2.44
4.	WINDOWS	W1 22	1.83 x 1.08
5.		W2 24	1.28 x 0.61
6.	VENTILATORS	V1 4	1.23 x 0.61
7.		V2 2	1.62 x 0.61

GROUND FLOOR PLAN
(SCALE 1:100)


TOTAL COVERED AREA OF G.F. 929.90 SQM

[Signature]
 PRADEEP KUMAR DMY
 (Member of Council of Architects)
 ARCHITECT

COMPLETION CERTIFICATE FOR
 EXISTING MBA BUILDING PLAN FOR P.B.S ENGINEERING COLLEGE AT
 GADDOPU PHAPHA MAU ALL.D.

ENGINEERS		BUILDERS		ARCHITECT	
DATE	DRAWN BY	DATE	APPROVED BY	DATE	APPROVED BY


11/07/18

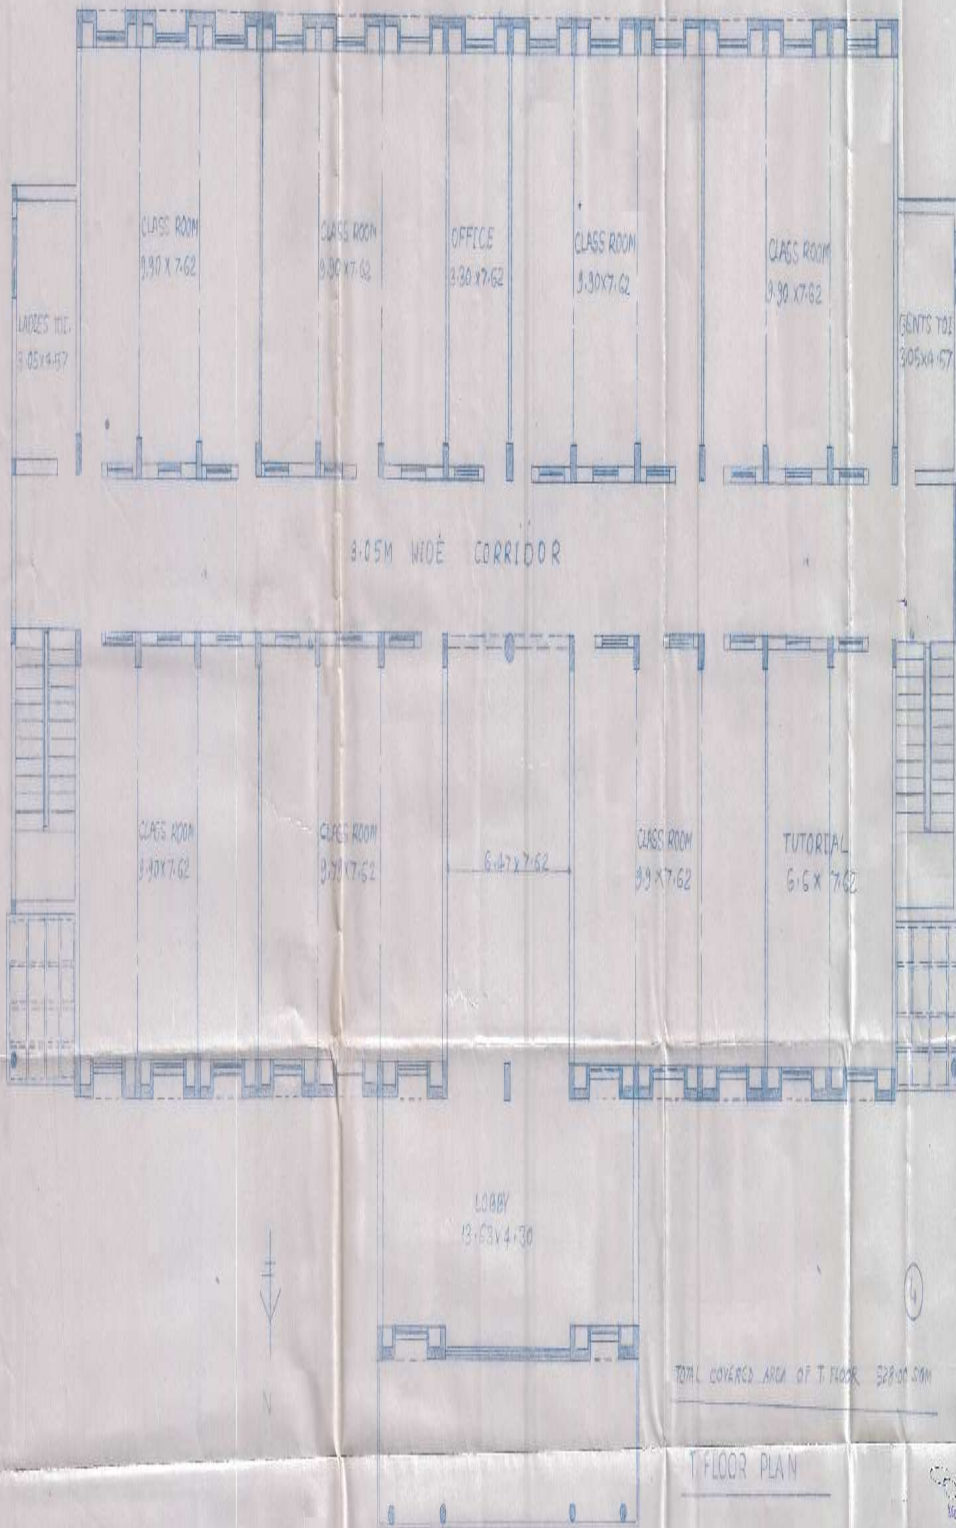

Member
P. C. Madhav Srinivas Sarma



COMPLETION CERTIFICATE FOR
 EXISTING BUILDING PLAN FOR B.B.S INSTITUTE OF MANAGEMENT TECHNOLOGY BUILDING
 BLOCK (1) GADDO PUR PHAPIKA MAU, ALLD.

Architects
 PRADEEP KUMAR DIXI
 (Member of Council of Architects)
 ARCHITECT

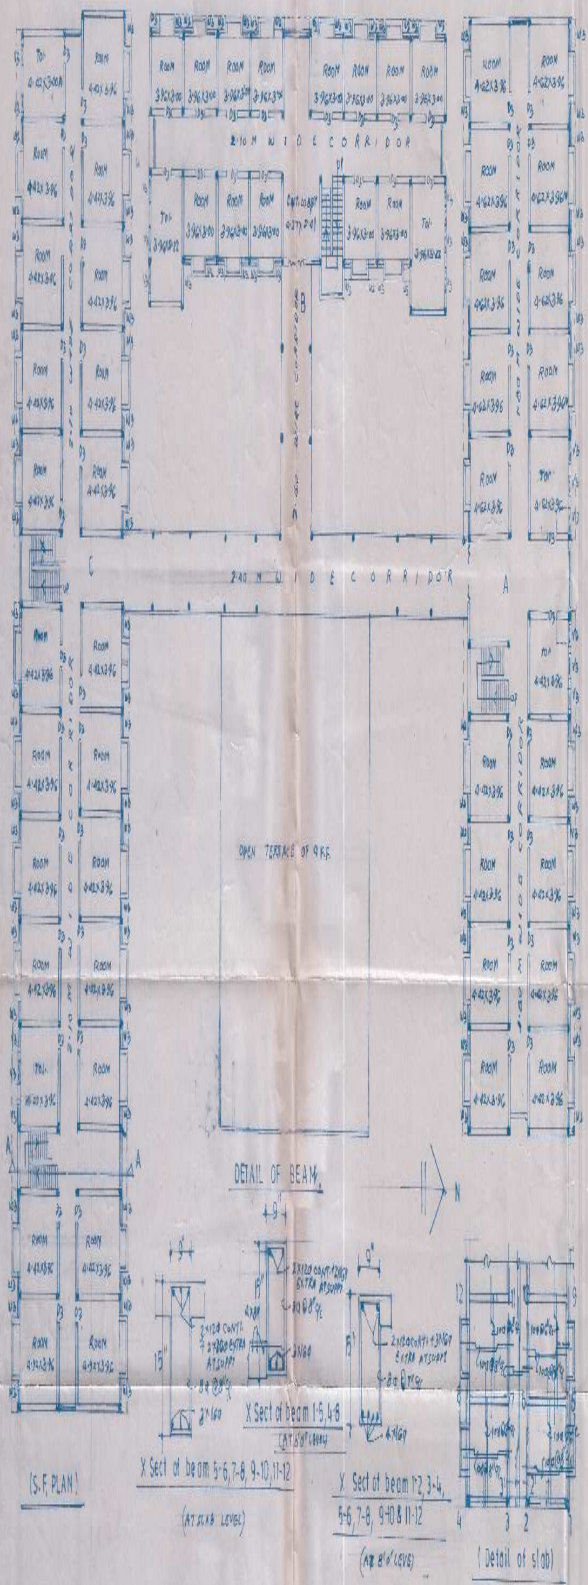

Covered Area of S.F. 1508.88 Sqm

Compounding Area 125.63

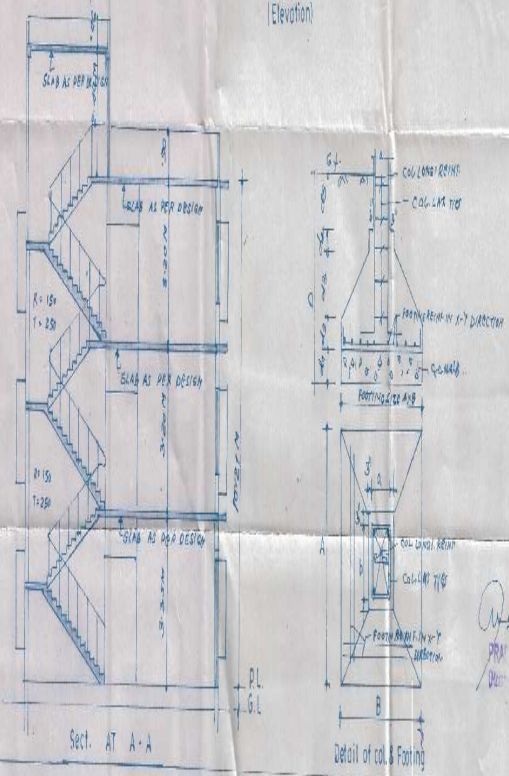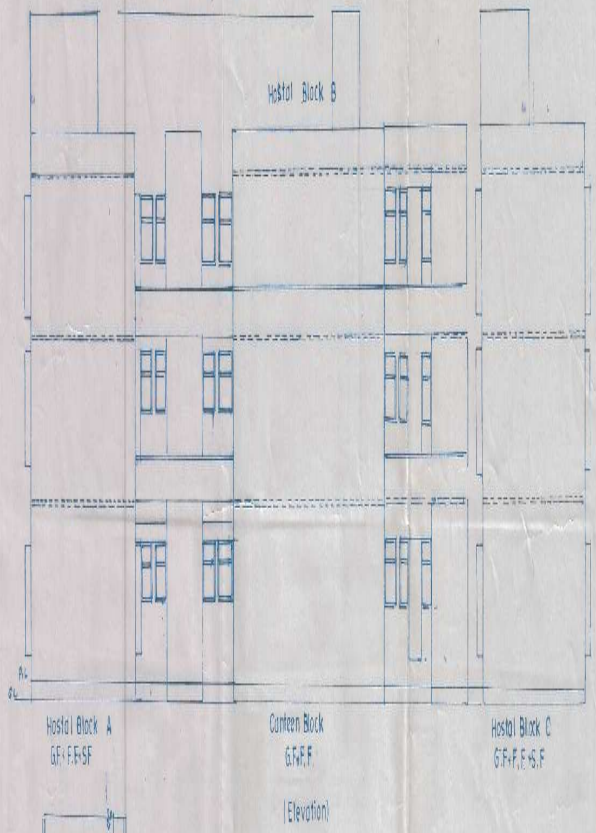

EXISTING **BOYS** HOSTAL BUILDING PLAN FOR B.B.S ENGINEERING COLLEGE GAODO PUR PHAPHAMAU A.L.D.

COMPLETION CERTIFICATE FOR

Architects

DATE FORW. BY APPROVED BY
 5.5.71 MUMBAI ALHABAD
 OWNER
 B.S. COLLEGE
 E

EXISTING (B-BLOCK) BUILDING PLAN FOR B. B. S. COLLEGE GADGUDUR PHAPHAMU ALHABAD
 COMPLETION CERTIFICATE FOR

S.F. PLAN

ARCHITECT
 PROJECT OFFICE
 10/10/71

